


ARCH CAPE WATER DISTRICT PROPOSED WATER MAIN IMPROVEMENTS

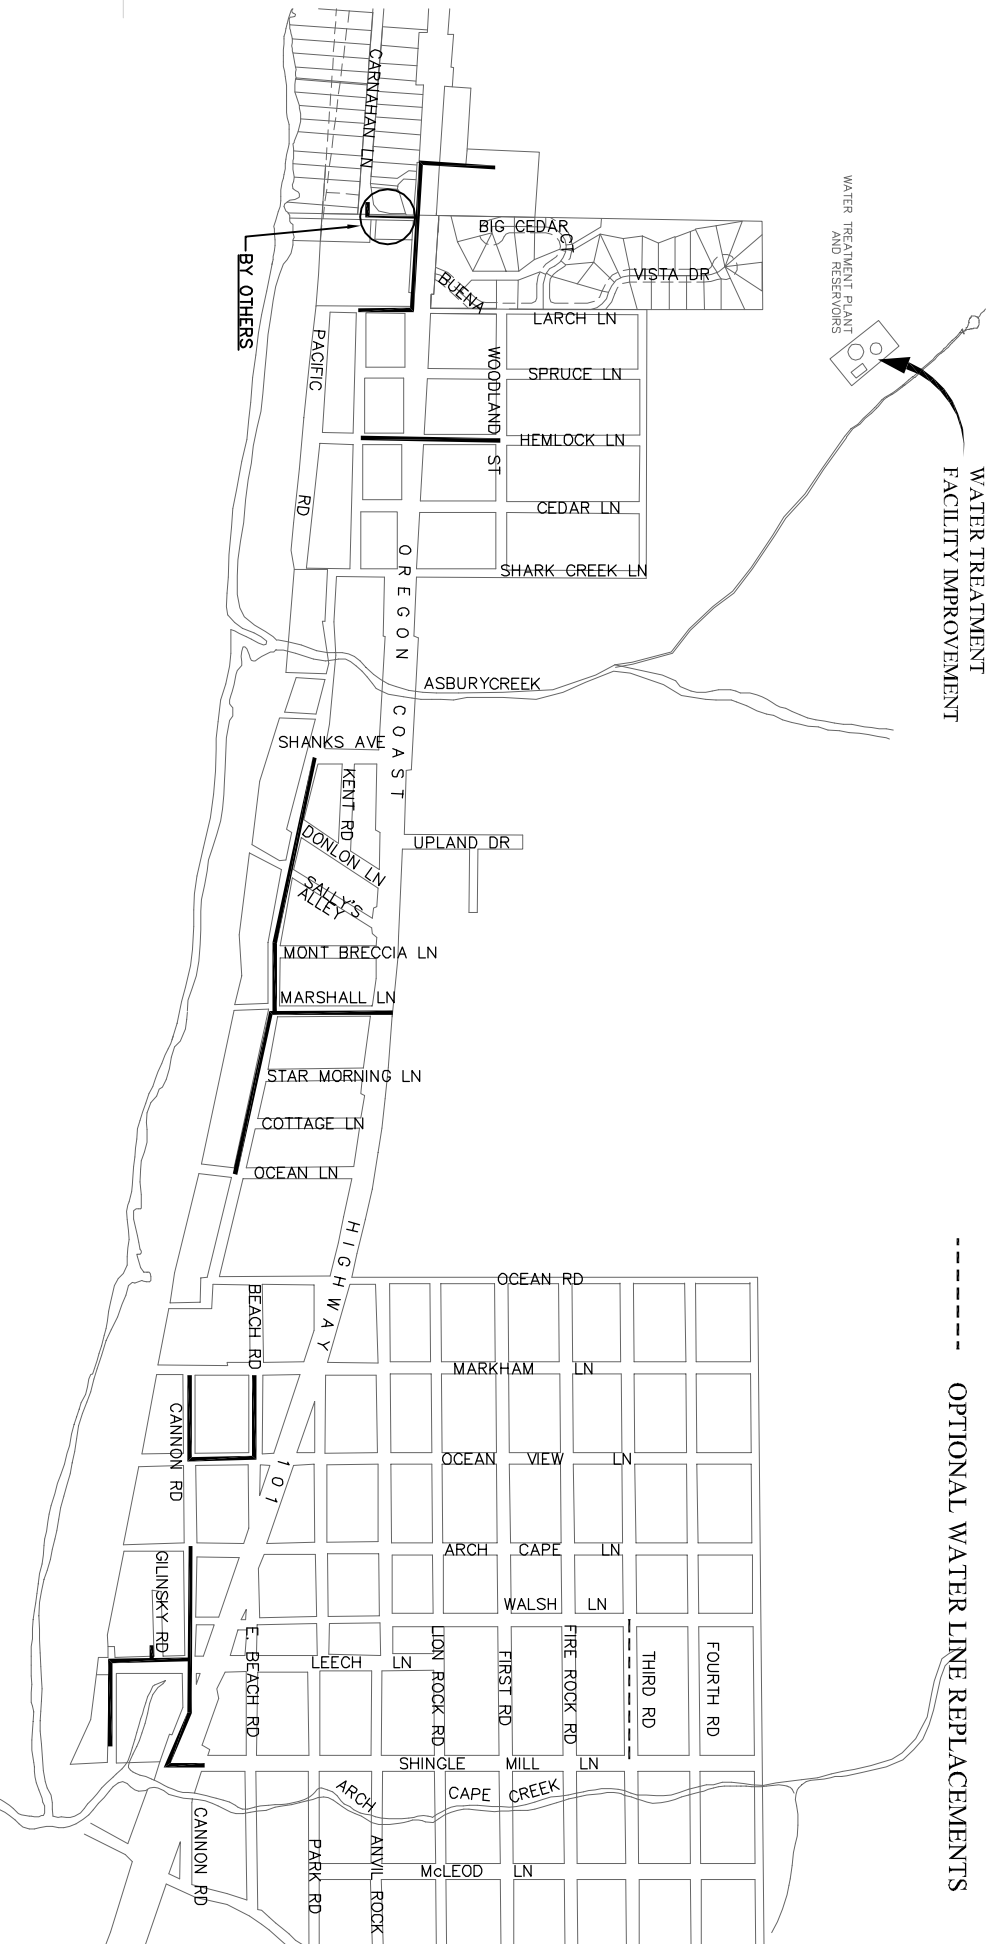

LEGEND

—— WATER LINE REPLACEMENTS

----- OPTIONAL WATER LINE REPLACEMENTS



CURRAN-McLEOD, INC.
CONSULTING ENGINEERS

6655 S.W. HAMPTON ST., SUITE 210
PORTLAND, OREGON 97223
PHONE (503) 684-3478